

JOB NO. 23281

SURVEY NOTES

12A

Los Angeles

Room 144 - 1540 Alcazar Street

COUNTY OF LOS ANGELES ROAD DEPARTMENT


Los Angeles

DATE 12-72

CHECKED BY Beyer

DATE 8-15-72

SURVEY BY Tutti

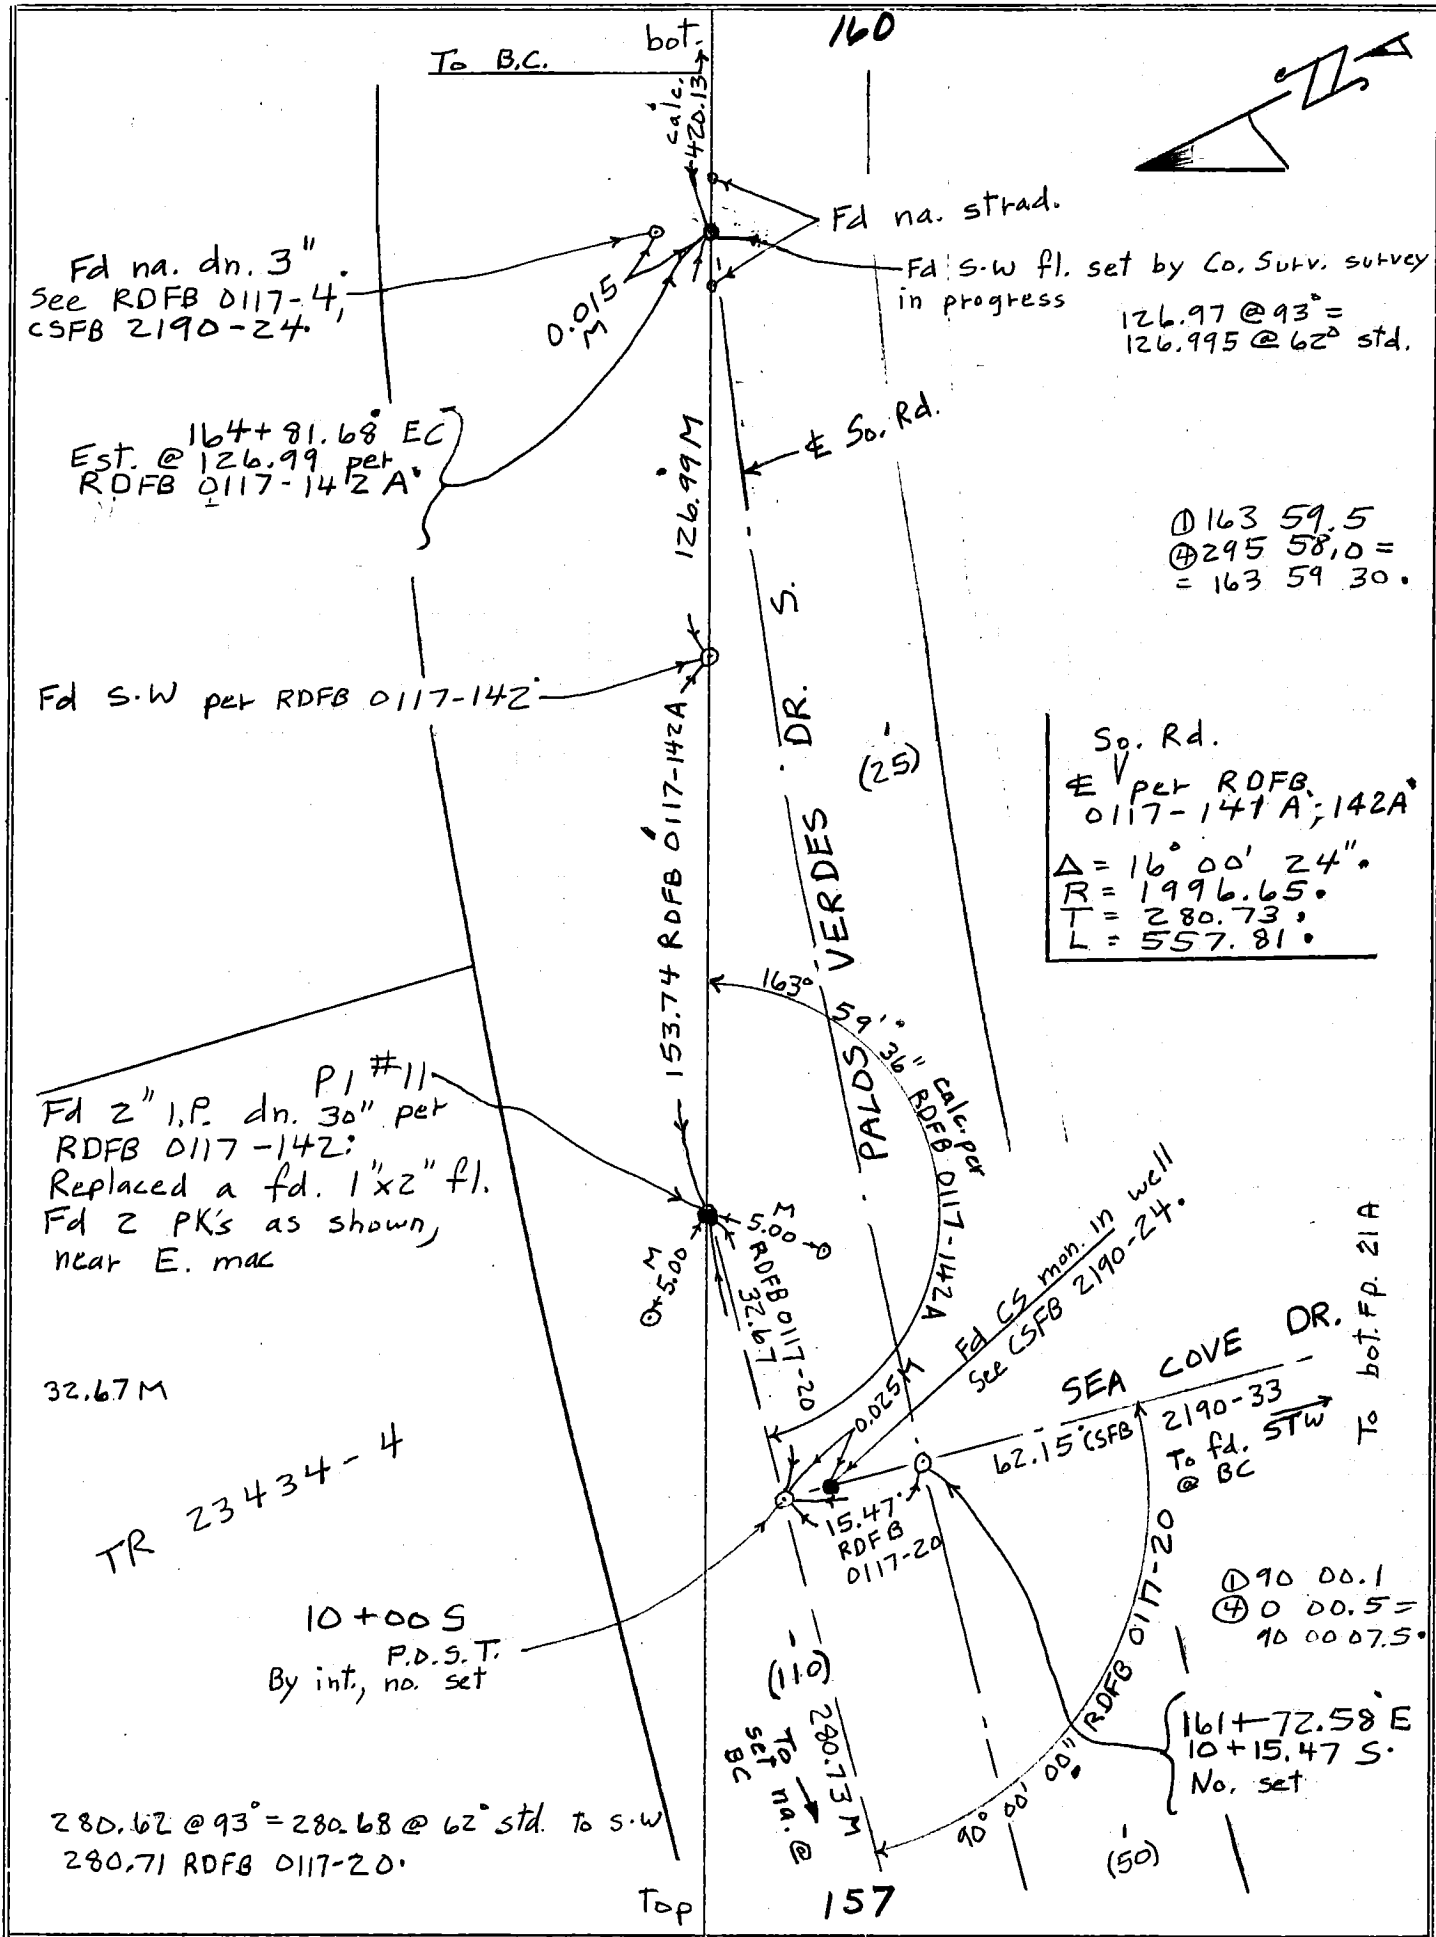

So. Rd.
 E per RDFB
 0117-141 A; 142A
 $\Delta = 16^{\circ} 00' 24''$
 $R = 1996.65$
 $T = 280.73$
 $L = 557.81$

$\odot 90 00.1$
 $\oplus 0 00.5 =$
 $90 00 07.5$

$161+72.58 E$
 $10+15.47 S$
 No. set

Fd na. dn. 3"
 See RDFB 0117-4,
 CSFB 2190-24.

Est. @ $164+81.68 EC$
 @ 126.99 per
 RDFB 0117-142A

Fd S.W per RDFB 0117-142

PI #11
 Fd 2" I.P. dn. 30" per
 RDFB 0117-142;
 Replaced a fd. 1"x2" fl.
 Fd 2 PK's as shown,
 near E. mac

32.67M

TR 23434-4

10+00 S
 P.D.S.T.
 By int, no. set

$280.62 @ 93^{\circ} = 280.68 @ 62^{\circ} \text{ std. to S.W}$
 $280.71 \text{ RDFB } 0117-20$